


PROPOSED NEW HEADQUARTERS BUILDING NEW JERSEY FIREMEN'S ASSOCIATION

NOT FOR CONSTRUCTION

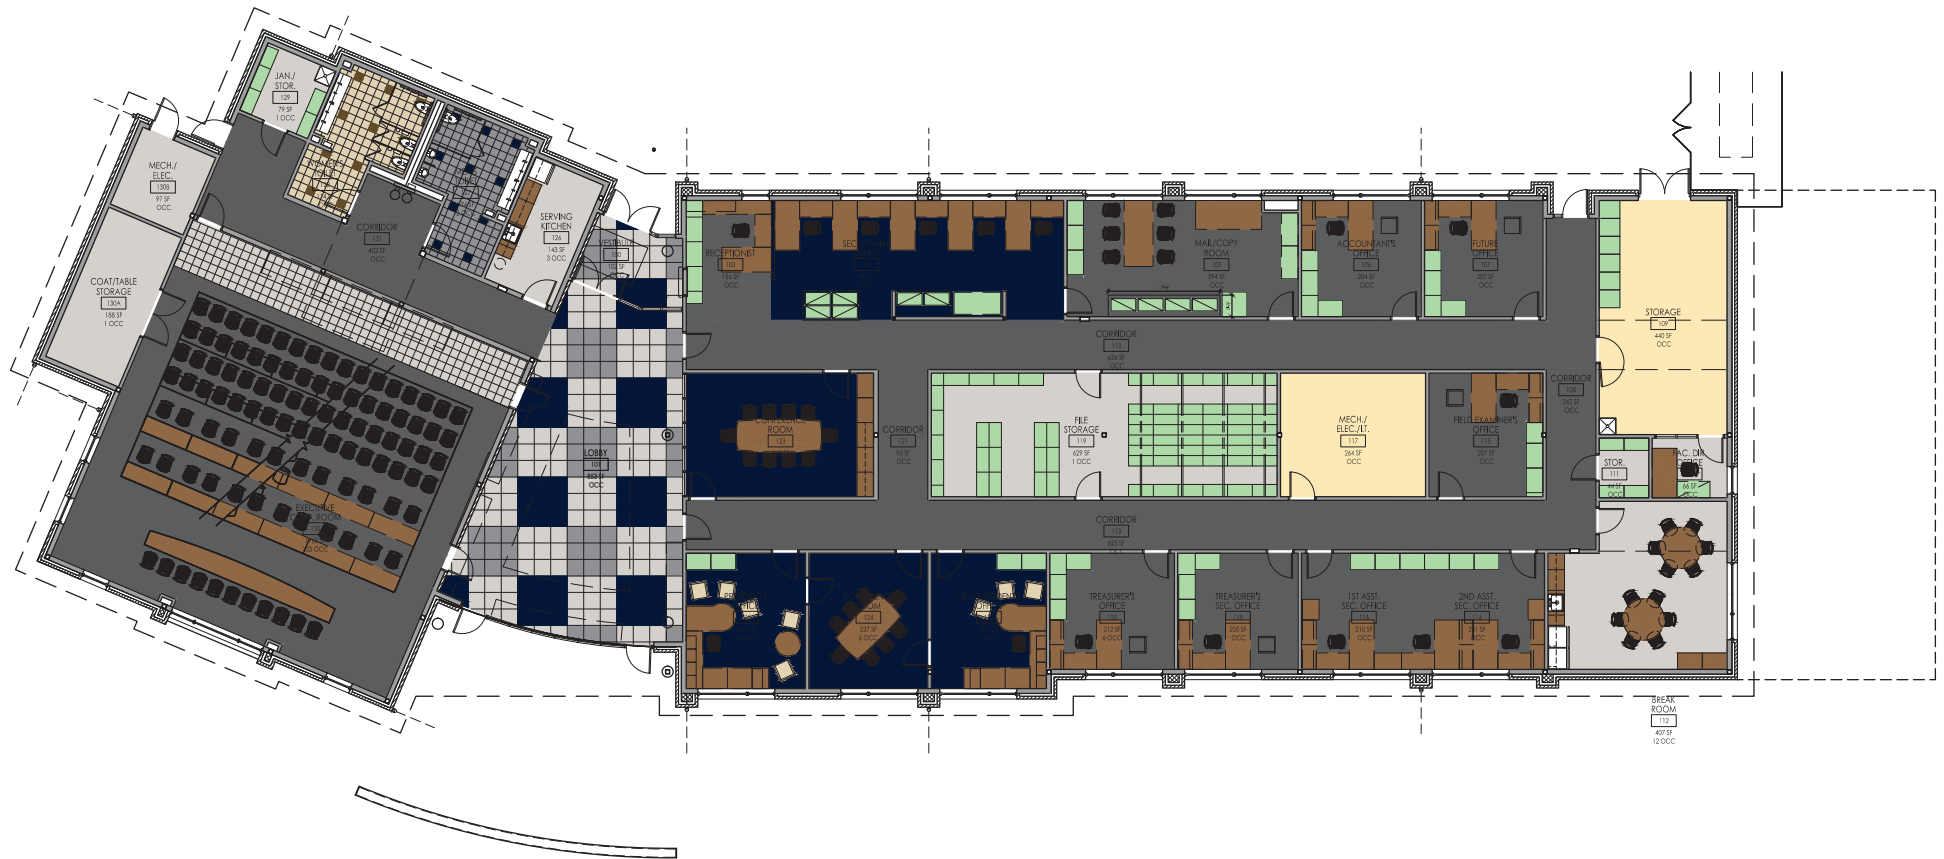

GROUND FLOOR PLAN LAYOUT
3/16" = 1'-0"